

	CLIENT: BAYER PROPERTIES	SCALE: NOTED	REV.	DESIGN NO: F-04-728A
	LOCATION: 2222 ARLINGTON AVE. BIRMINGHAM AL 35205	DESIGNER: ROBIN JOHNSON		
	DATE: 08.16.04	CLIENT AUTHORIZATION:		
	SALESPERSON: ALISON			



TYPE B

D/F NON ILLUMINATED MAIN DIRECTORY


SCALE: 3/4" = 1'-0"

THE SUMMIT / FORT COLLINS, CO

FABRICATE AND INSTALL
(3) REQUIRED

- 1 CUSTOM FAB .125" ALUMINUM CABINET. TEXTURED AND PAINTED MAPS 38C-1P CHALK BEIGE.
- 2 1/4" ACRYLIC FCO LOGO PAINTED MAPS 21606 GOLD.
- 3 1/4" ACRYLIC FCO COPY PAINTED TO MATCH SW 6461 ISLE OF PINES GREEN.
- 4 2'-6" W x 4' H HINGED DISPLAY CASE WITH CLEAR COVER AND LOCK. FRAME PAINTED MAPS 21606 GOLD. (4C GRAPHICS BY OTHERS)
- 5 2" ALUMINUM SQUARE TUBE PAINTED MAPS 38A-2P PORCELAIN.
- 6 CONCRETE BASE PAINTED MAPS 38A-2P PORCELAIN.

TOP VIEW
SCALE: 3/4" = 1'-0"

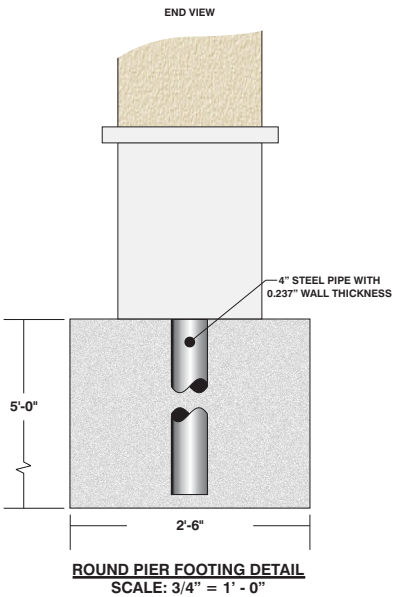

We cannot guarantee matches due to varying compatibility of surface materials and paints used.

ALL ILLUMINATED DISPLAYS BUILT 120 VOLT UNLESS OTHERWISE SPECIFIED.

		CLIENT: BAYER PROPERTIES	SCALE: NOTED	REV.	DESIGN NO: F-04-728B
		LOCATION: 2222 ARLINGTON AVE. BIRMINGHAM AL 35205	DESIGNER: ROBIN JOHNSON		
		DATE: 08.16.04	CLIENT AUTHORIZATION:		
		SALESPERSON: ALISON			





TYPE C **D/F ILLUMINATED SECONDARY DIRECTORY**

SCALE: 1" = 1'-0" **THE SUMMIT / FORT COLLINS, CO**

**FABRICATE AND INSTALL
(4) REQUIRED**

- 1** CUSTOM FAB CONVEX ALUMINUM CABINET PAINTED TO MATCH SW 6461 ISLE OF PINES GREEN. T12 CW/HO 800MA FLUORESCENT ILLUMINATION.
- 2** .090" ALUMINUM FACES HINGED AT TOP WITH CAM LOCKS ON SIDES. WHITE ACRYLIC FACES FOR BACKLIT GRAPHICS WITH CLEAR ACRYLIC COVERS.
- 3** DECORATIVE CAST BALL PAINTED MAPS 21606 GOLD.
- 4** DECORATIVE CAST BASE PAINTED TO MATCH SW 6461 ISLE OF PINES GREEN.
- 5** MOULDING PAINTED MAPS 21606 GOLD. DETAIL PAINTED TO MATCH SW 6461 ISLE OF PINES GREEN.


**TOP VIEW
SCALE: 1" = 1'-0"**

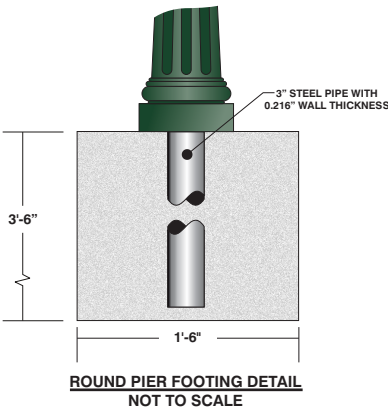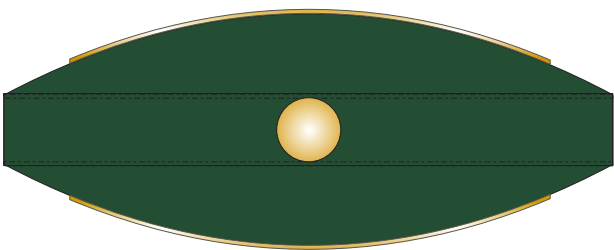


We cannot guarantee matches due to varying compatibility of surface materials and paints used.

ALL ILLUMINATED DISPLAYS BUILT 120 VOLT UNLESS OTHERWISE SPECIFIED.


		CLIENT: BAYER PROPERTIES	SCALE: NOTED	DESIGN NO: F-04-728C
		LOCATION: 2222 ARLINGTON AVE. BIRMINGHAM AL 35205	DESIGNER: ROBIN JOHNSON	
		DATE: 08.16.04	CLIENT AUTHORIZATION:	
		SALESPERSON: ALISON		

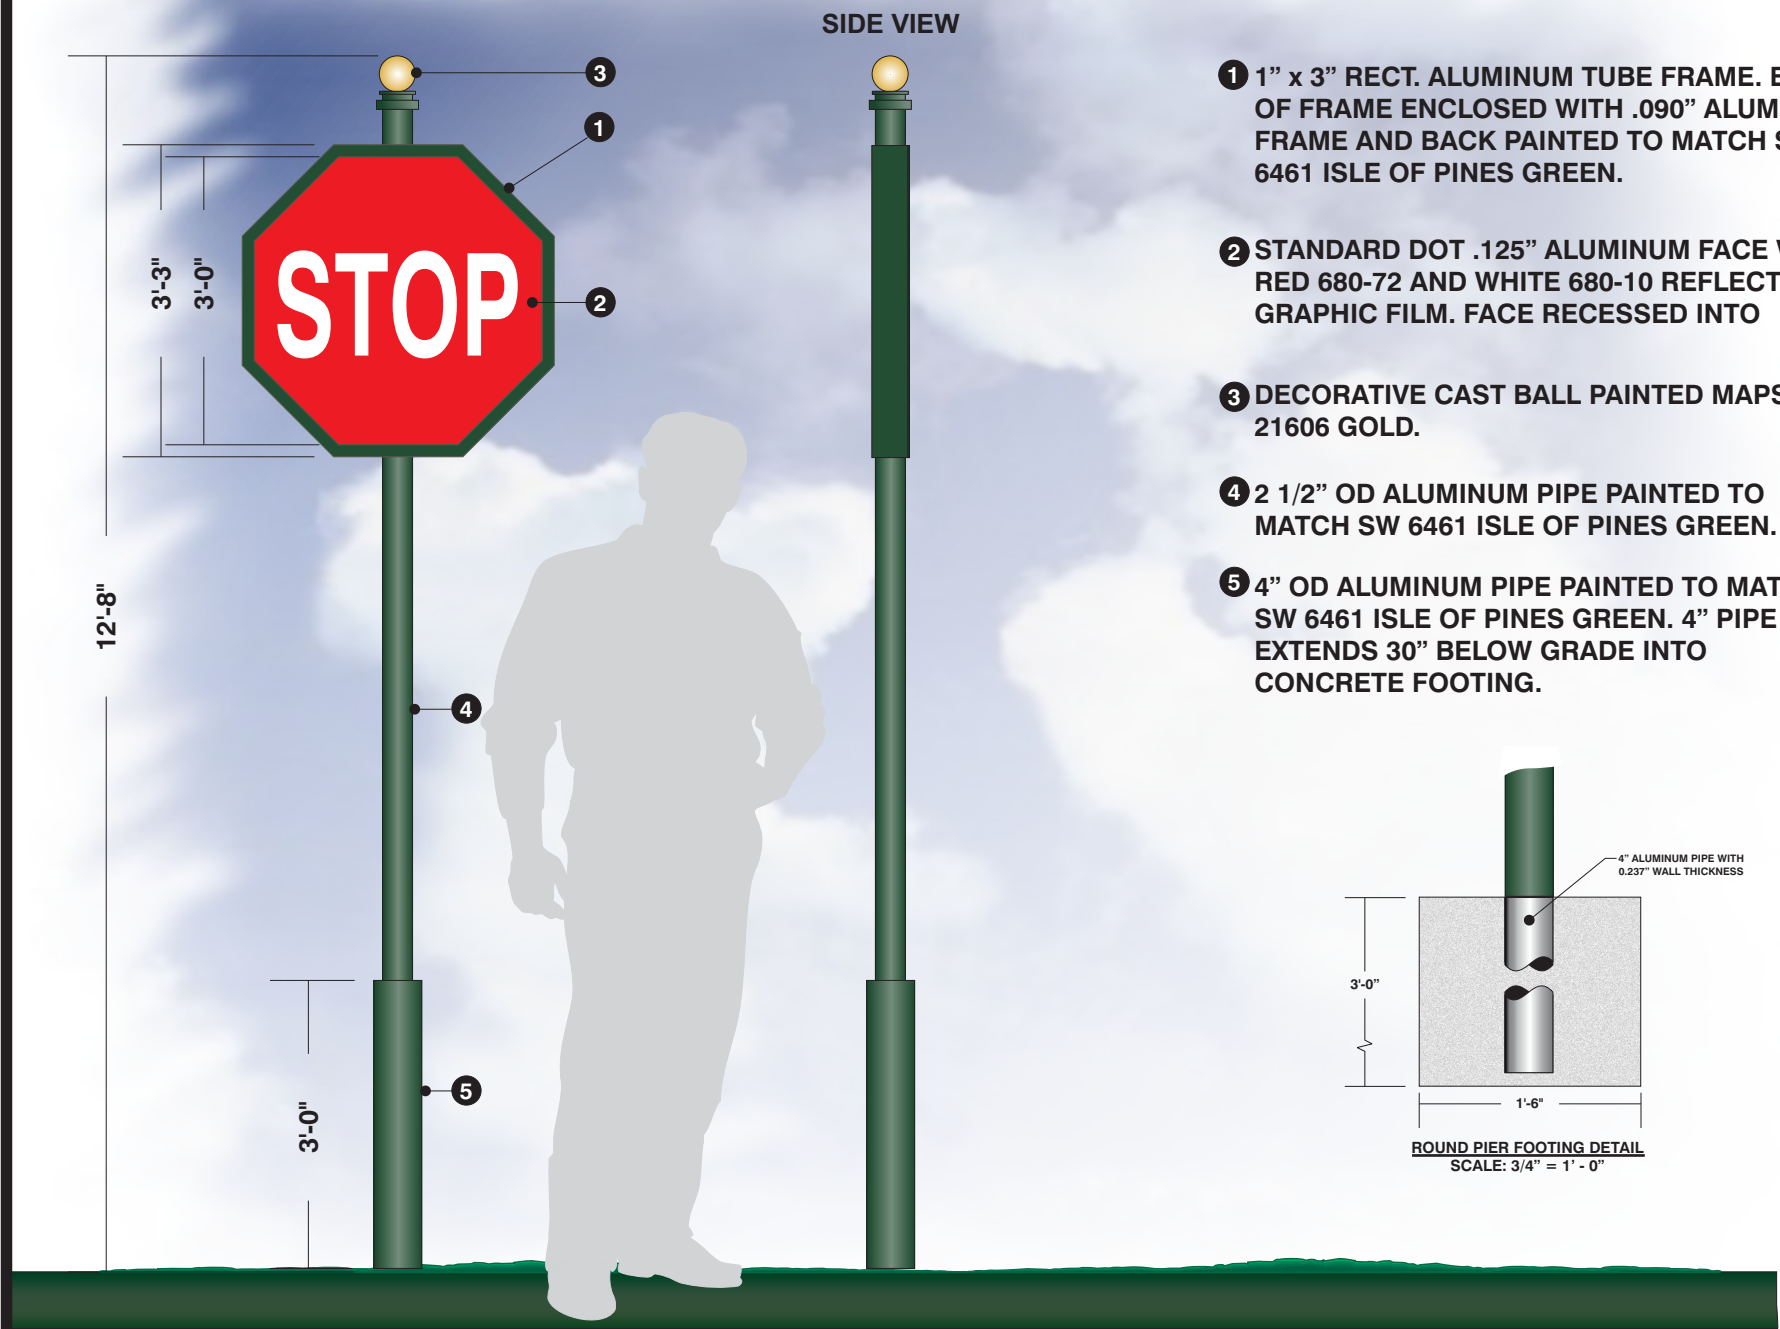

- 1 1" x 3" RECT. ALUMINUM TUBE FRAME. BACK OF FRAME ENCLOSED WITH .090" ALUMINUM. FRAME AND BACK PAINTED TO MATCH SW 6461 ISLE OF PINES GREEN.
- 2 STANDARD DOT .125" ALUMINUM FACE WITH RED 680-72 AND WHITE 680-10 REFLECTIVE GRAPHIC FILM. FACE RECESSED INTO
- 3 DECORATIVE CAST BALL PAINTED MAPS 21606 GOLD.
- 4 2 1/2" OD ALUMINUM PIPE PAINTED TO MATCH SW 6461 ISLE OF PINES GREEN.
- 5 4" OD ALUMINUM PIPE PAINTED TO MATCH SW 6461 ISLE OF PINES GREEN. 4" PIPE EXTENDS 30" BELOW GRADE INTO CONCRETE FOOTING.

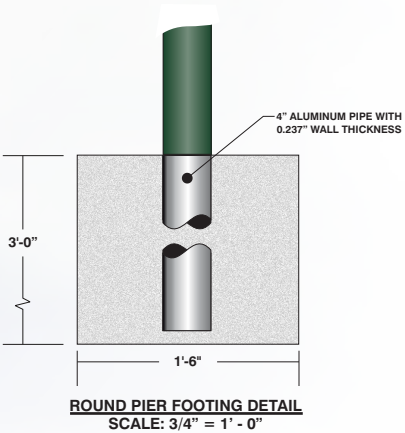


FABRICATE AND INSTALL
(19) REQUIRED

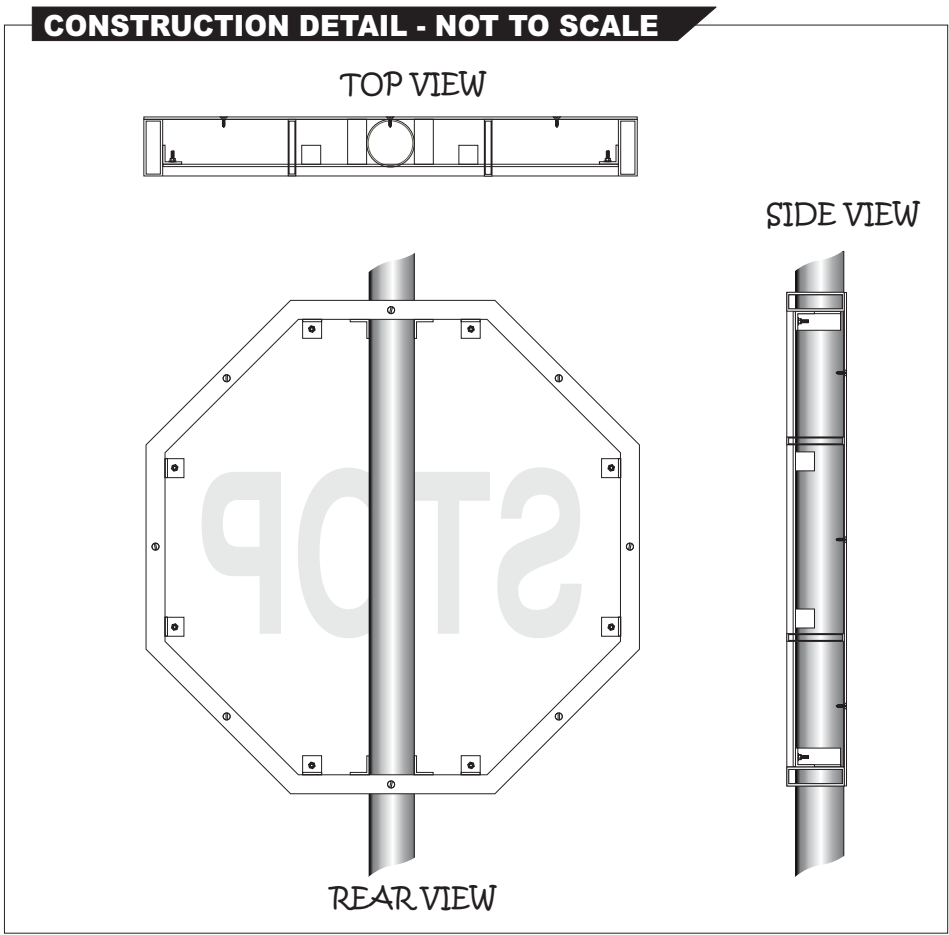


We cannot guarantee matches due to varying compatibility of surface materials and paints used.

ALL ILLUMINATED DISPLAYS BUILT 120 VOLT UNLESS OTHERWISE SPECIFIED.


		CLIENT: BAYER PROPERTIES	SCALE: NOTED	REV.	DESIGN NO: F-04-728D
		LOCATION: 2222 ARLINGTON AVE. BIRMINGHAM AL 35205	DESIGNER: ROBIN JOHNSON		
		DATE: 08.16.04	CLIENT AUTHORIZATION:		
		SALESPERSON: ALISON			

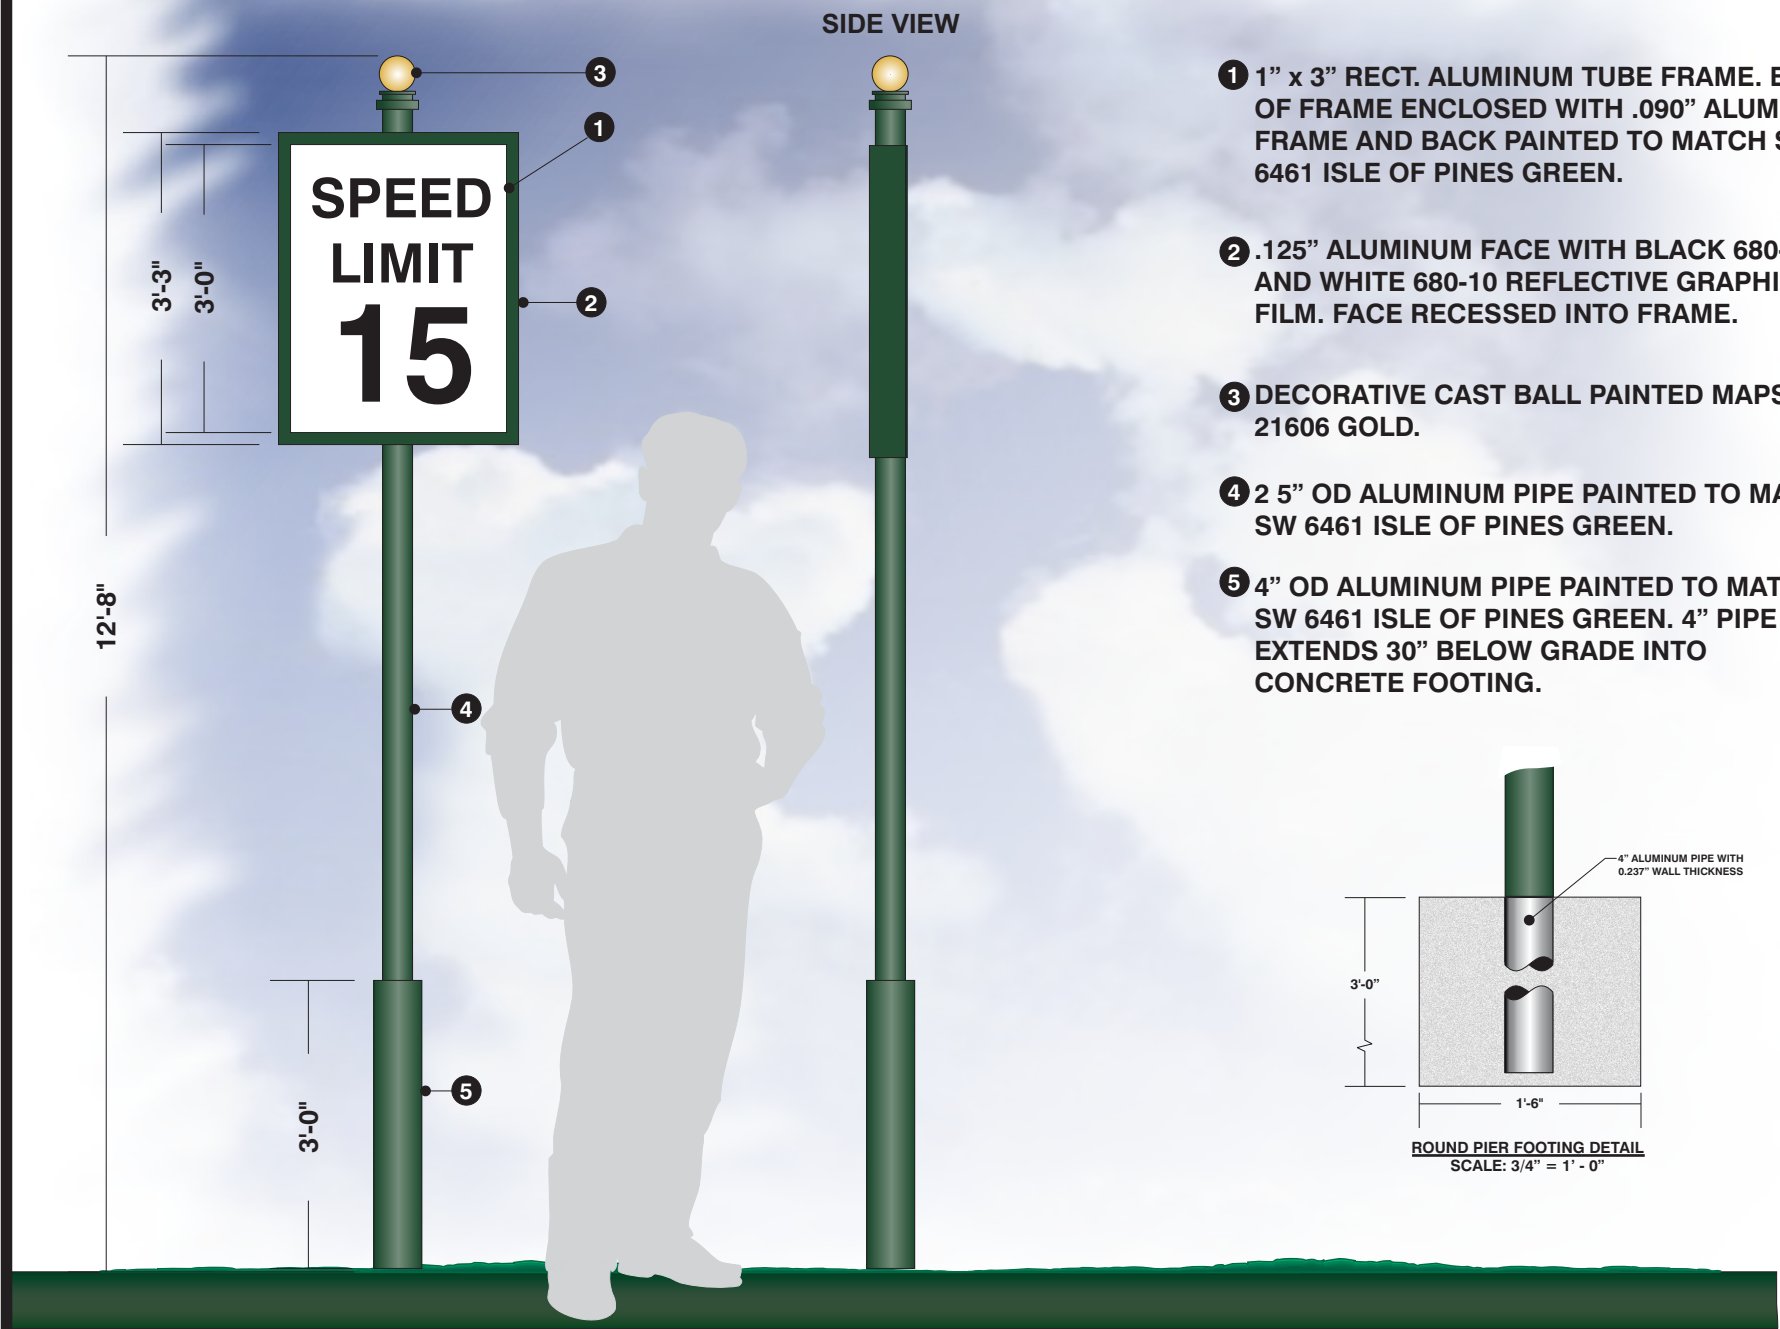

- 1 1" x 3" RECT. ALUMINUM TUBE FRAME. BACK OF FRAME ENCLOSED WITH .090" ALUMINUM. FRAME AND BACK PAINTED TO MATCH SW 6461 ISLE OF PINES GREEN.
- 2 .125" ALUMINUM FACE WITH BLACK 680-85 AND WHITE 680-10 REFLECTIVE GRAPHIC FILM. FACE RECESSED INTO FRAME.
- 3 DECORATIVE CAST BALL PAINTED MAPS 21606 GOLD.
- 4 2 5" OD ALUMINUM PIPE PAINTED TO MATCH SW 6461 ISLE OF PINES GREEN.
- 5 4" OD ALUMINUM PIPE PAINTED TO MATCH SW 6461 ISLE OF PINES GREEN. 4" PIPE EXTENDS 30" BELOW GRADE INTO CONCRETE FOOTING.

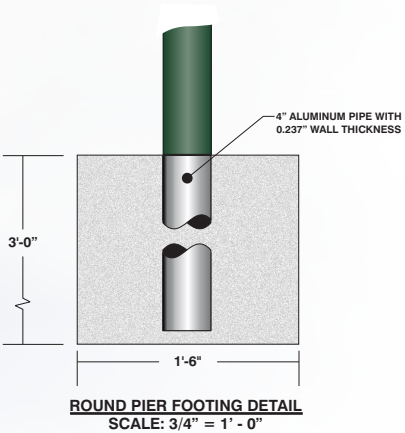

FABRICATE AND INSTALL
(4) REQUIRED

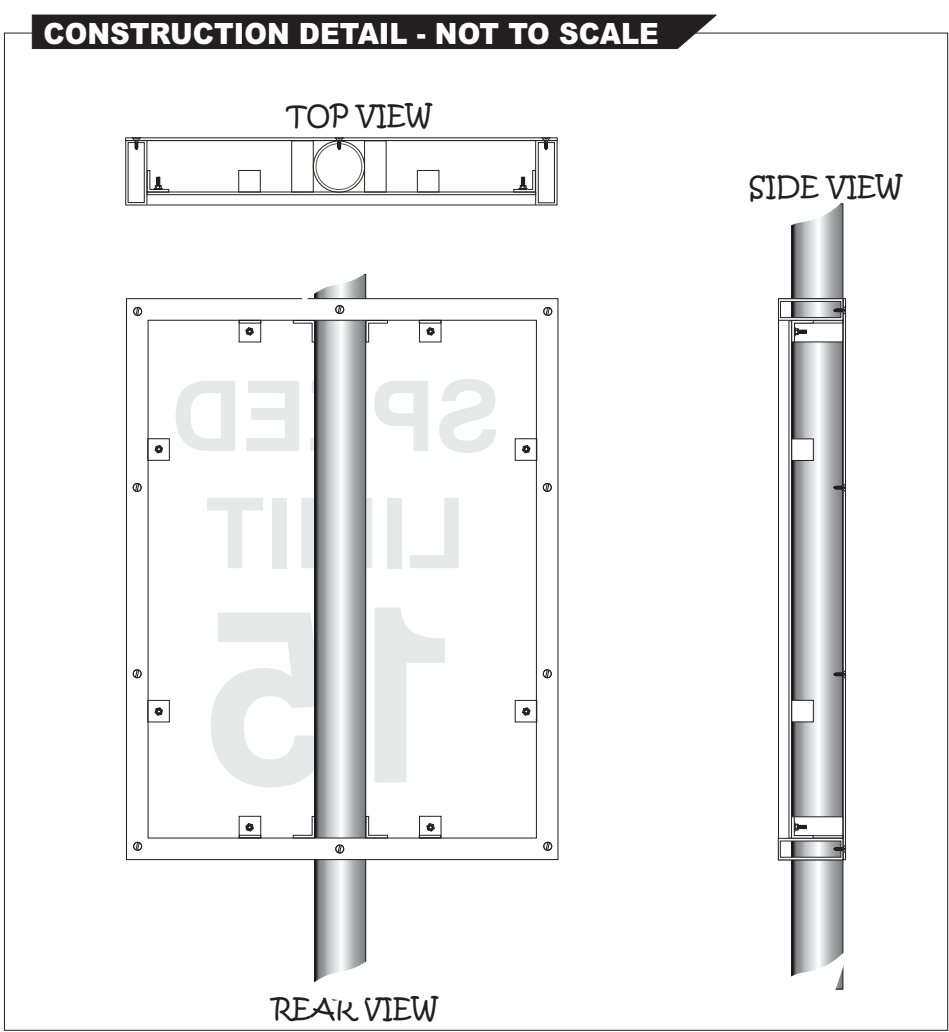

We cannot guarantee matches due to varying compatibility of surface materials and paints used.

ALL ILLUMINATED DISPLAYS BUILT 120 VOLT UNLESS OTHERWISE SPECIFIED.

		CLIENT: BAYER PROPERTIES	SCALE: NOTED	REV.	DESIGN NO: F-04-728F
		LOCATION: 2222 ARLINGTON AVE. BIRMINGHAM AL 35205	DESIGNER: ROBIN JOHNSON		
		DATE: 08.16.04	CLIENT AUTHORIZATION:		
		SALESPERSON: ALISON			





TYPE G

S/F NON ILLUMINATED SHUTTLE BUS SIGN

SCALE: 3/4" = 1'-0" THE SUMMIT / FORT COLLINS, CO

FABRICATE AND INSTALL
(QTY. 8) REQUIRED


- 1.125" ROUTER CUT ALUMINUM FACE PAINTED TO MATCH SW 6461 ISLE OF PINES GREEN WITH WHITE180-C-10 AND DARK GREEN 180C-56 GRAPHIC FILM.
- 2 LOGO TO BE SATIN GOLD 180C-131 GRAPHIC FILM.
- 3.125" ROUTER CUT ALUMINUM DECORATIVE CURVED BARS PAINTED MAPS 21606 GOLD.
- 4 DECORATIVE CAST BALL PAINTED MAPS 21606 GOLD.
- 5 3 1/2" OD ALUMINUM PIPE PAINTED TO MATCH SW 6461 ISLE OF PINES GREEN.
- 6 5" OD ALUMINUM PIPE PAINTED TO MATCH SW 6461 ISLE OF PINES GREEN. 4" PIPE EXTENDS 30" BELOW GRADE INTO CONCRETE FOOTING.
- 7 1" x 2" RECT. ALUMINUM TUBE.
- 8 4 1/2" DECORATIVE RINGS.

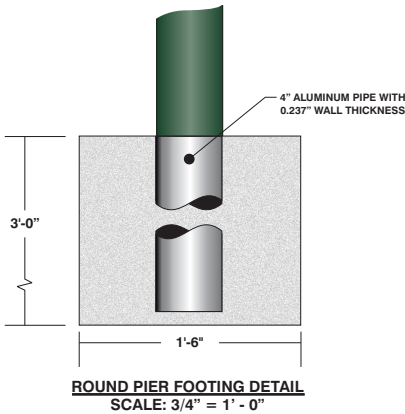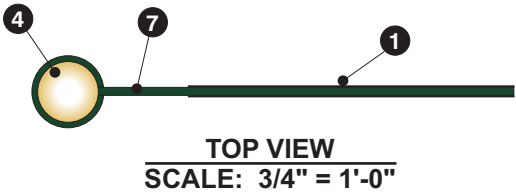

We cannot guarantee matches due to varying compatibility of surface materials and paints used.

ALL ILLUMINATED DISPLAYS BUILT 120 VOLT UNLESS OTHERWISE SPECIFIED.

		CLIENT: BAYER PROPERTIES	SCALE: NOTED	REV.	DESIGN NO: F-04-728G
		LOCATION: 2222 ARLINGTON AVE. BIRMINGHAM AL 35205	DESIGNER: ROBIN JOHNSON		
		DATE: 08.16.04	CLIENT AUTHORIZATION:		
		SALESPERSON: ALISON			

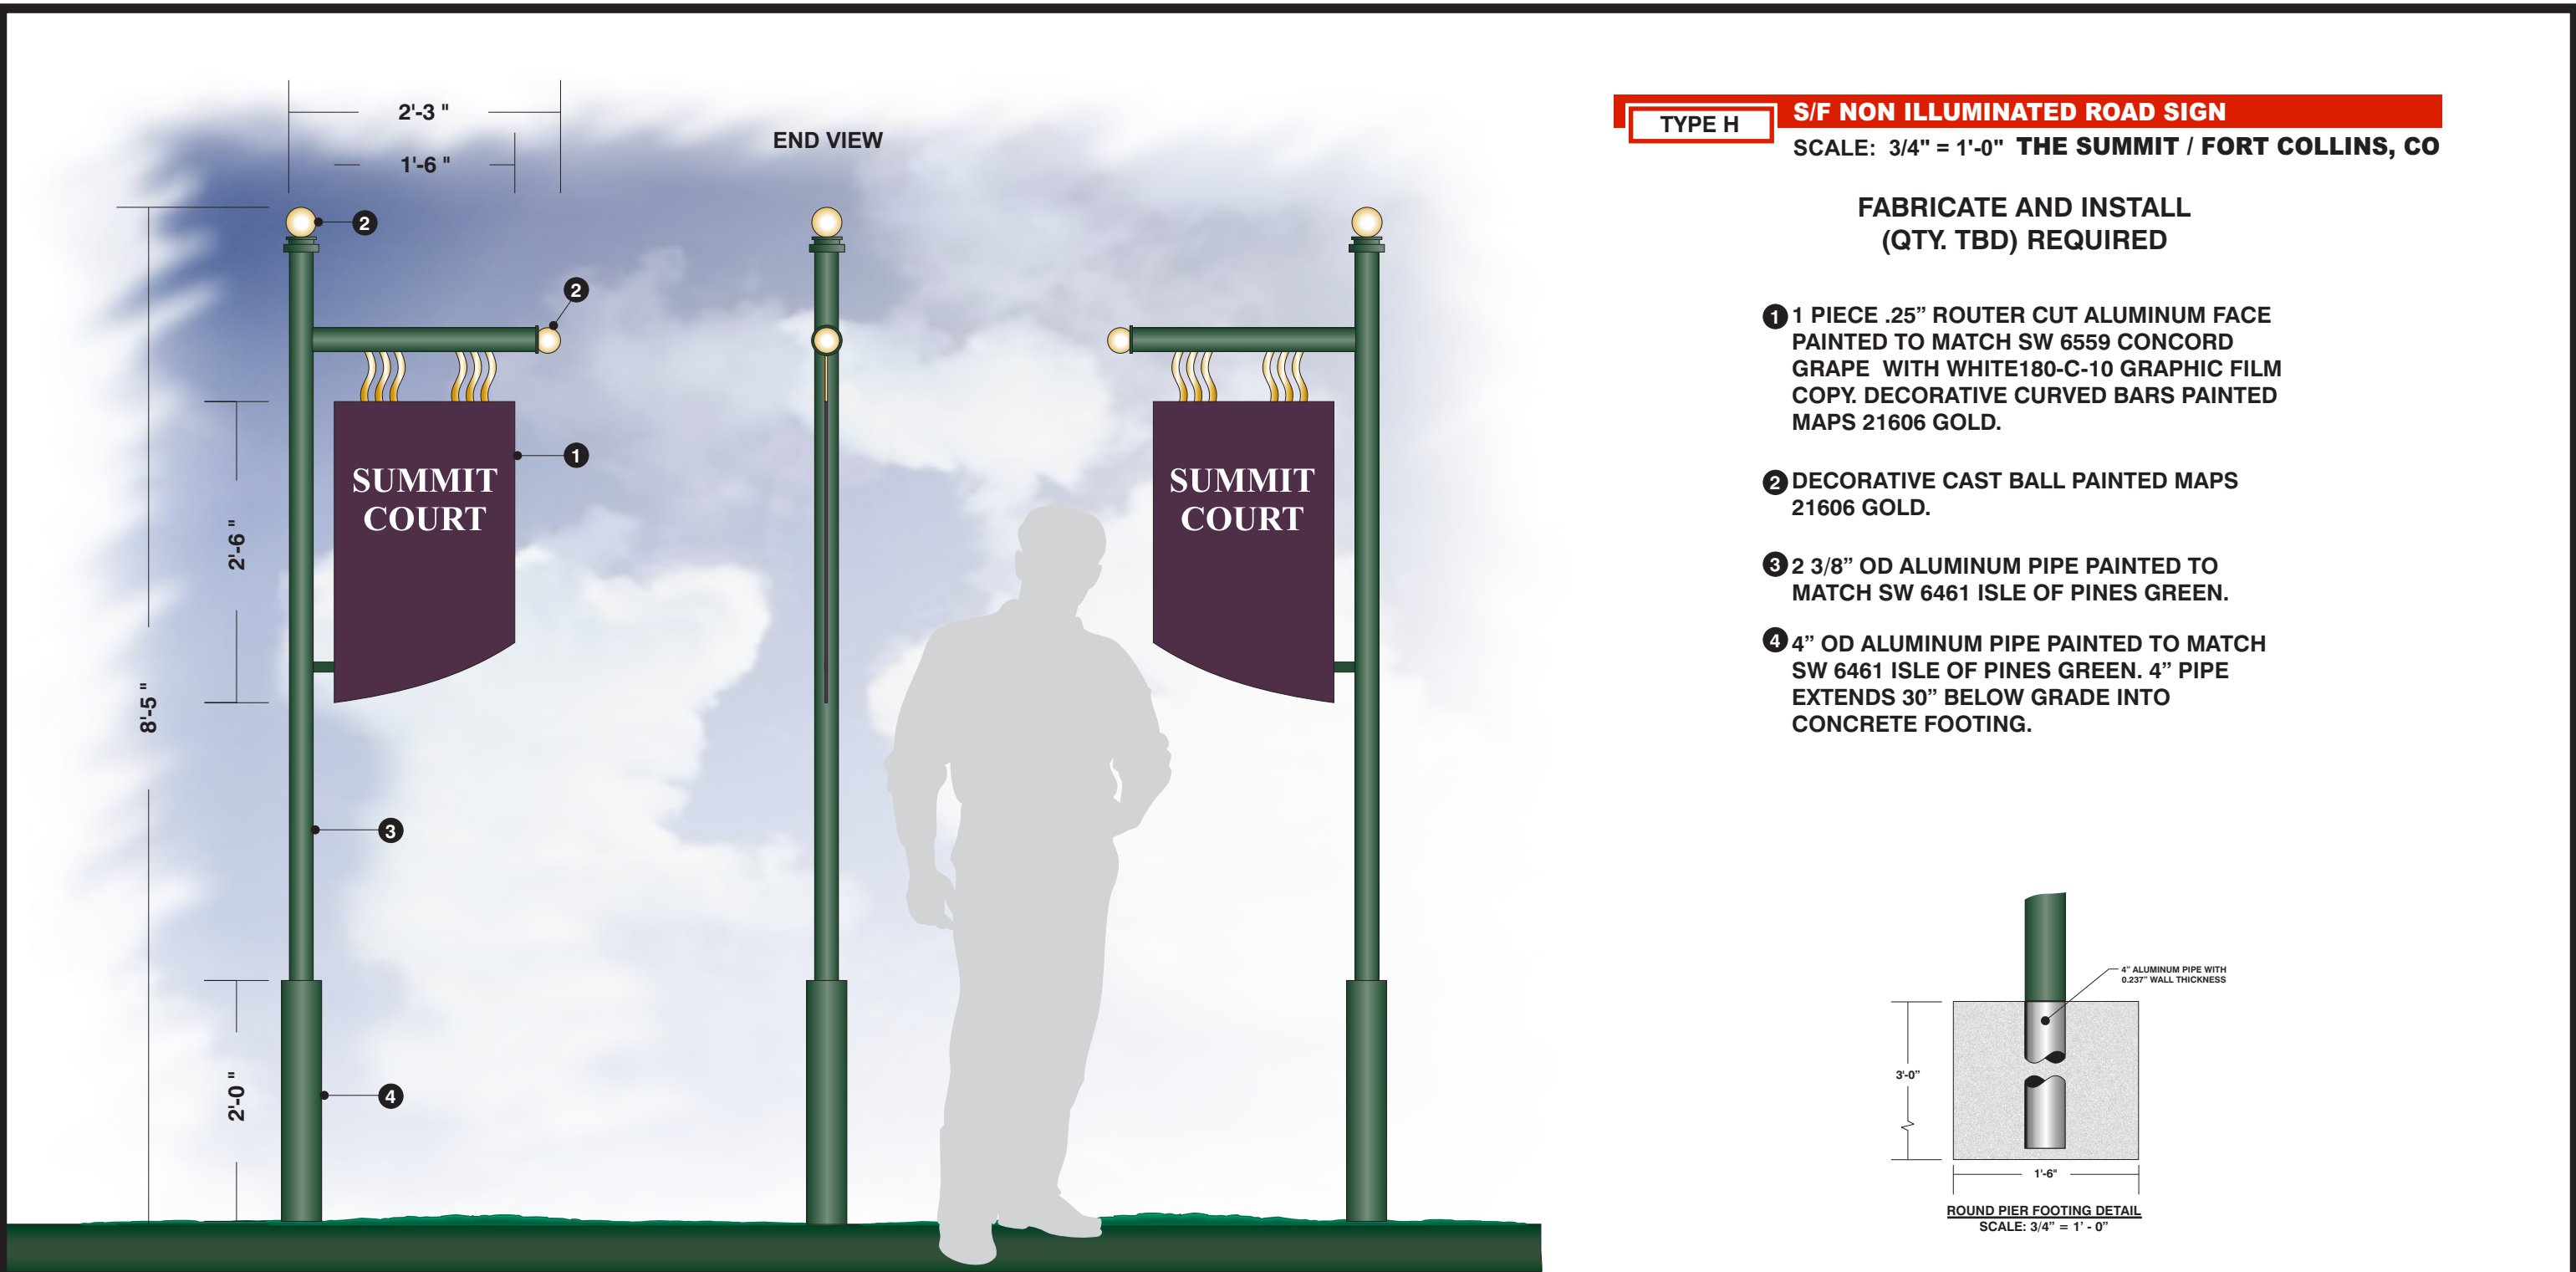


TYPE H

S/F NON ILLUMINATED ROAD SIGN

SCALE: 3/4" = 1'-0" THE SUMMIT / FORT COLLINS, CO

FABRICATE AND INSTALL
(QTY. TBD) REQUIRED


- 1 1 PIECE .25" ROUTER CUT ALUMINUM FACE PAINTED TO MATCH SW 6559 CONCORD GRAPE WITH WHITE180-C-10 GRAPHIC FILM COPY. DECORATIVE CURVED BARS PAINTED MAPS 21606 GOLD.
- 2 DECORATIVE CAST BALL PAINTED MAPS 21606 GOLD.
- 3 2 3/8" OD ALUMINUM PIPE PAINTED TO MATCH SW 6461 ISLE OF PINES GREEN.
- 4 4" OD ALUMINUM PIPE PAINTED TO MATCH SW 6461 ISLE OF PINES GREEN. 4" PIPE EXTENDS 30" BELOW GRADE INTO CONCRETE FOOTING.

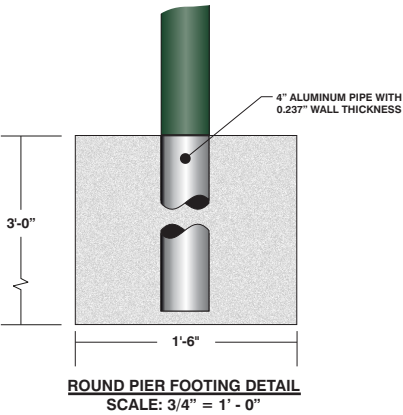


We cannot guarantee matches due to varying compatibility of surface materials and paints used.

ALL ILLUMINATED DISPLAYS BUILT 120 VOLT UNLESS OTHERWISE SPECIFIED.

		CLIENT: BAYER PROPERTIES	SCALE: NOTED	REV.	DESIGN NO: F-04-728H
		LOCATION: 2222 ARLINGTON AVE. BIRMINGHAM AL 35205	DESIGNER: ROBIN JOHNSON		
		DATE: 08.16.04	CLIENT AUTHORIZATION:		
		SALESPERSON: ALISON			

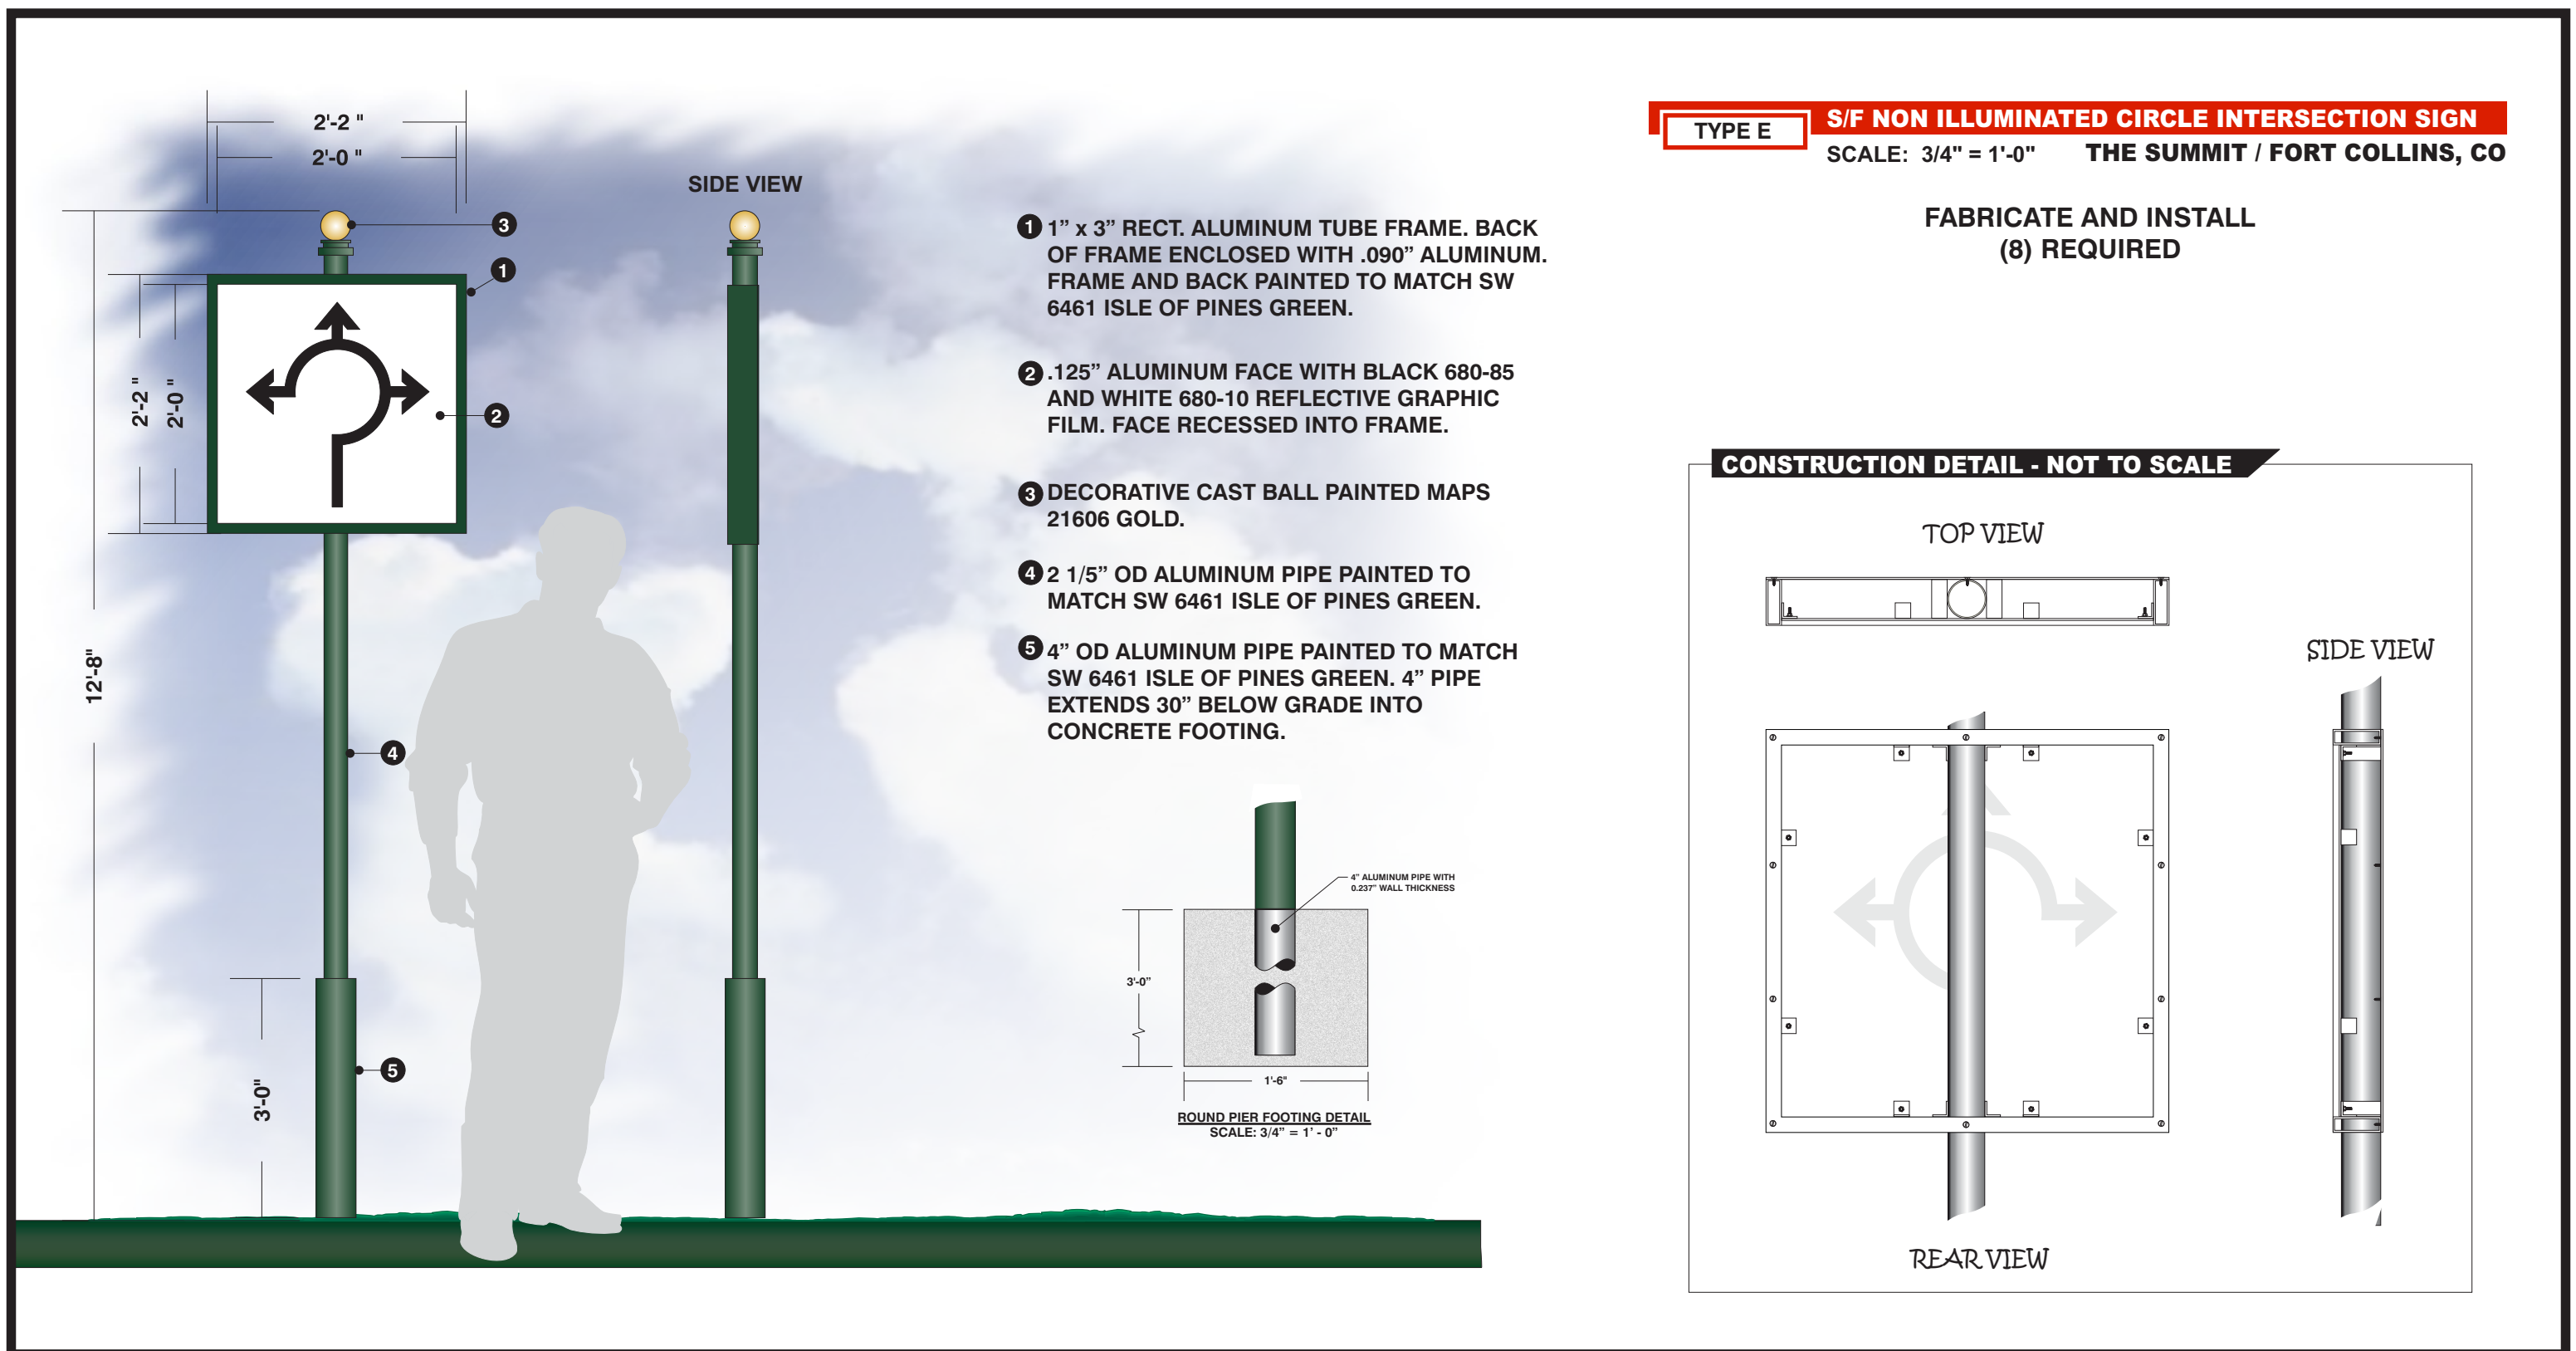

We cannot guarantee matches due to varying compatibility of surface materials and paints used.				ALL ILLUMINATED DISPLAYS BUILT 120 VOLT UNLESS OTHERWISE SPECIFIED.			
		CLIENT: BAYER PROPERTIES		SCALE: NOTED		REV.	DESIGN NO: F-04-728E
		LOCATION: 2222 ARLINGTON AVE. BIRMINGHAM AL 35205		DESIGNER: ROBIN JOHNSON			
		DATE: 08.16.04		CLIENT AUTHORIZATION:			
		SALESPERSON: ALISON					

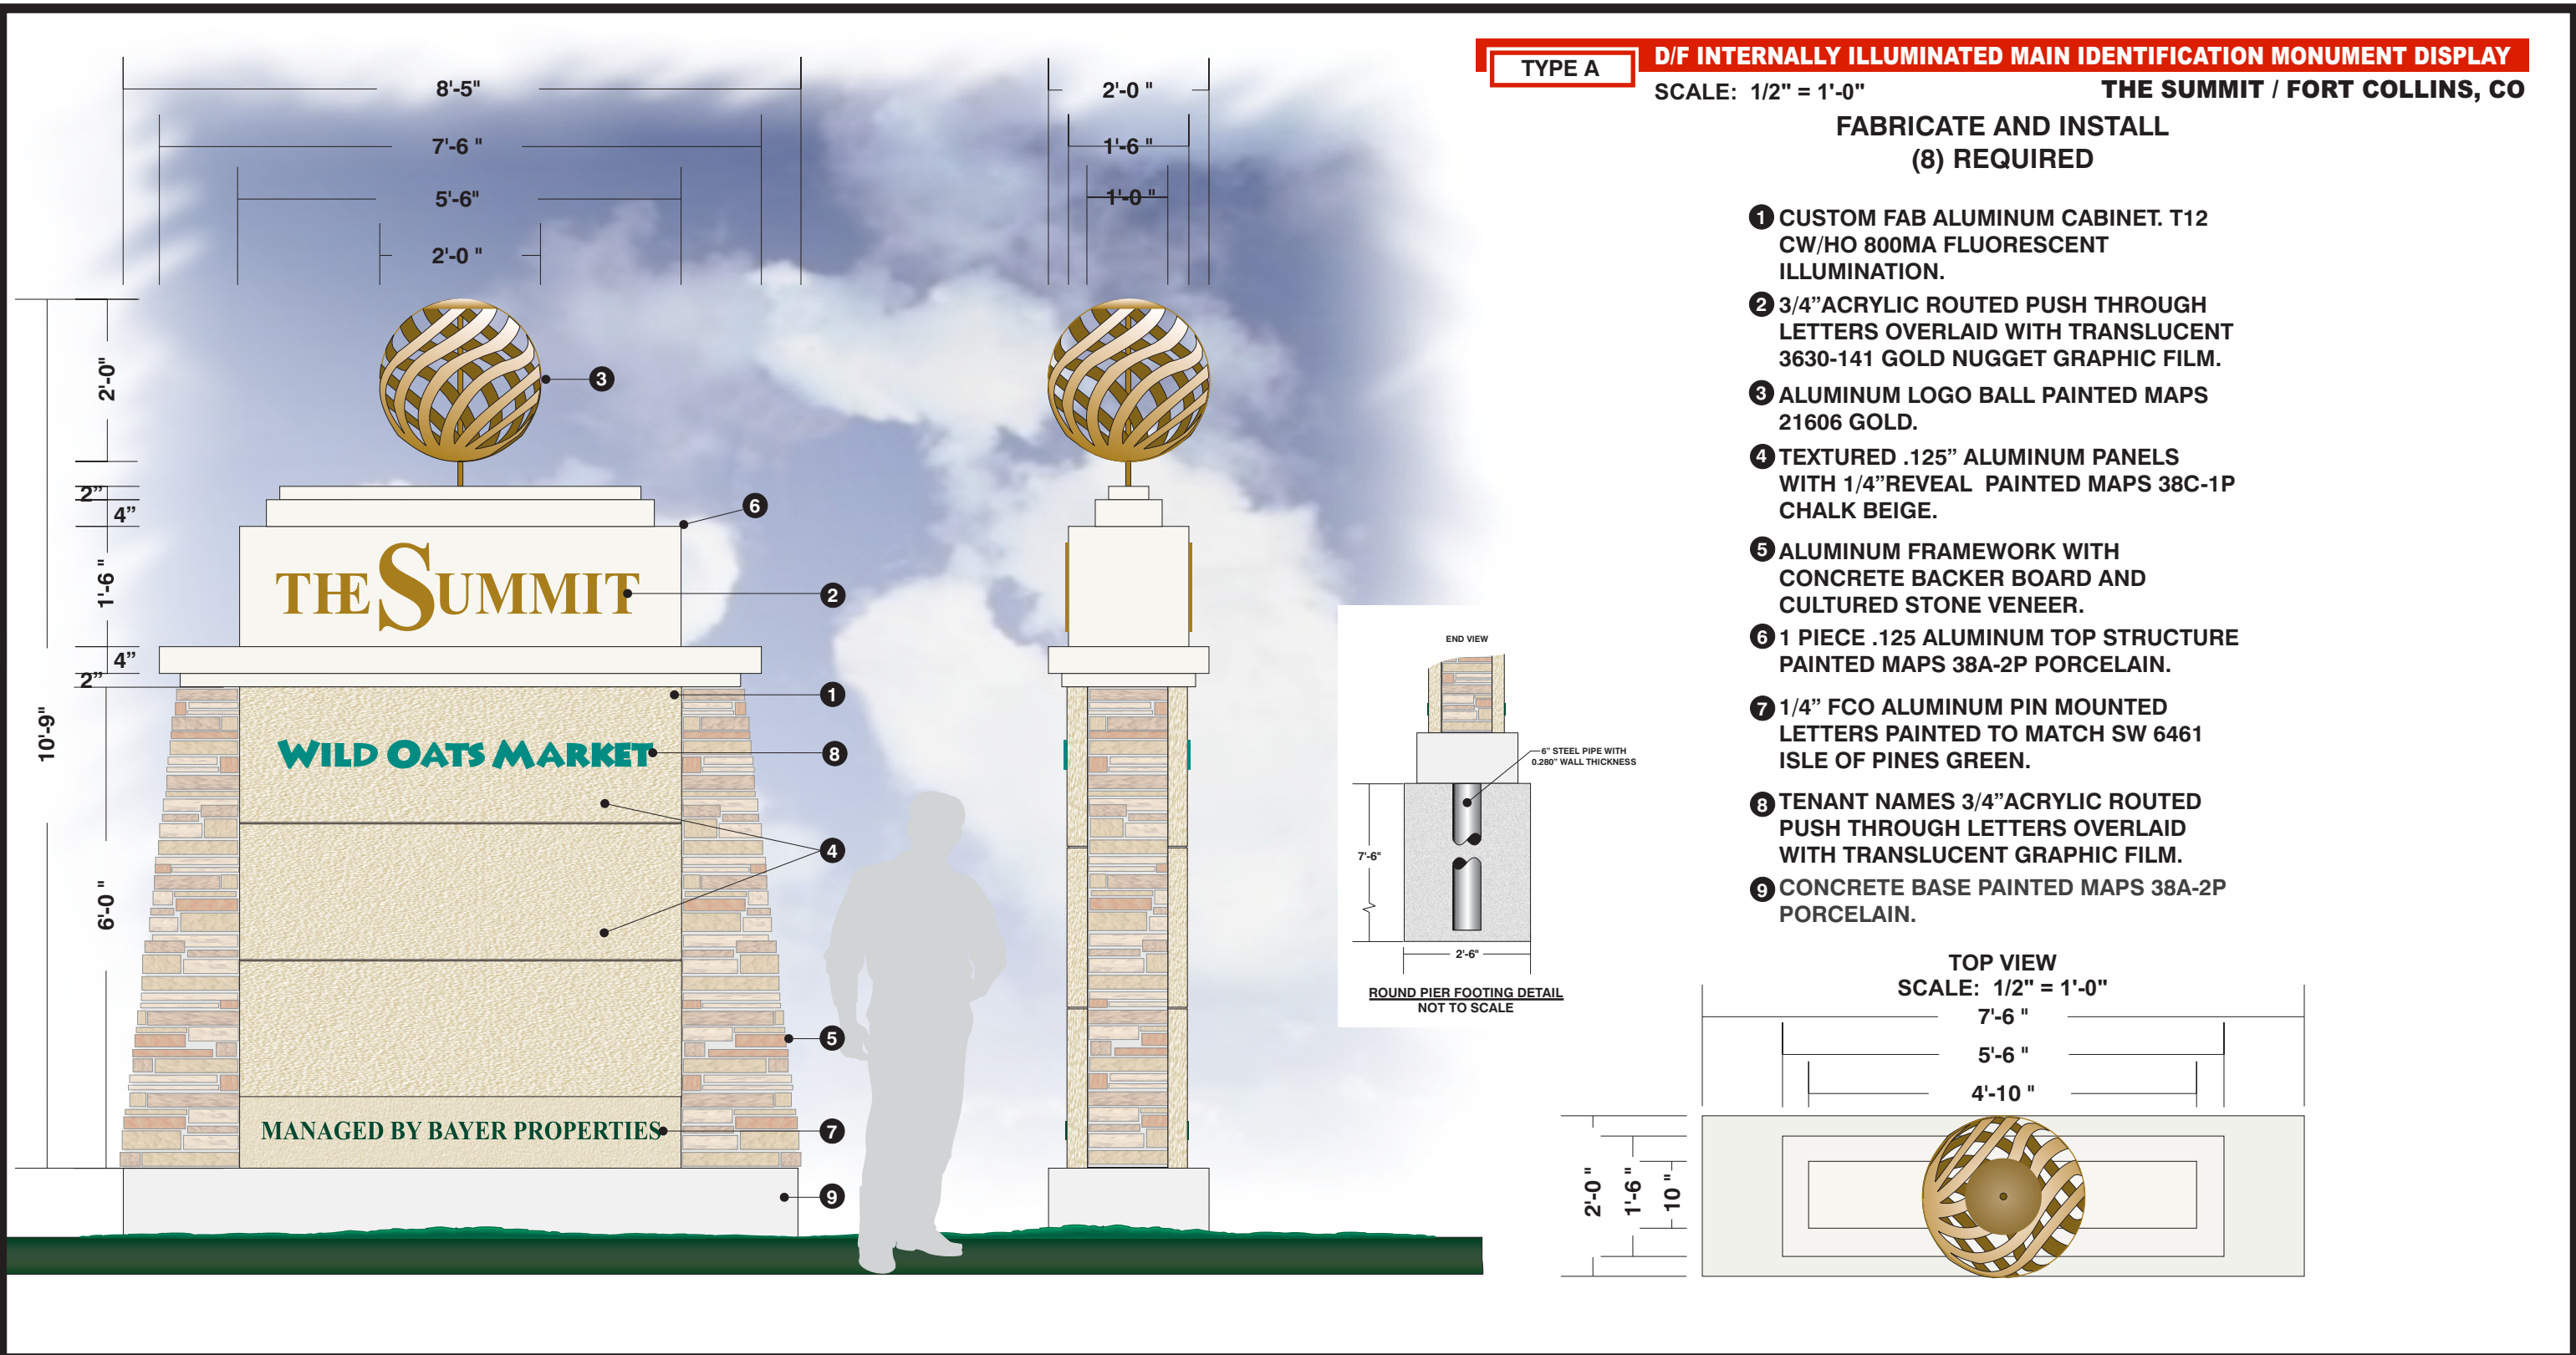



TYPE B

D/F INTERNALLY ILLUMINATED MAIN DIRECTORY


SCALE: 3/4" = 1'-0"

THE SUMMIT / FORT COLLINS, CO

FABRICATE AND INSTALL
(3) REQUIRED

- 1 CUSTOM FAB .125" ALUMINUM CABINET. TEXTURED AND PAINTED MAPS 38C-1P CHALK BEIGE. T12 CW/HO 800MA FLUORESCENT ILLUMINATION.
- 2 3/4" ACRYLIC ROUTED PUSH THROUGH LOGO OVERLAID WITH TRANSLUCENT 3630-141 GOLD NUGGET GRAPHIC FILM.
- 3 3/4" ACRYLIC ROUTED PUSH THROUGH COPY OVERLAID WITH TRANSLUCENT 3630-76 HOLLY GREEN GRAPHIC FILM.
- 4 ILLUMINATED 2'-6" W x 4' H HINGED DISPLAY CASE WITH CLEAR COVER AND LOCK. FRAME PAINTED MAPS 21606 GOLD. (4C GRAPHICS BY OTHERS)
- 5 2" ALUMINUM SQUARE TUBE PAINTED MAPS 38A-2P PORCELAIN.
- 6 CONCRETE BASE PAINTED MAPS 38A-2P PORCELAIN.

TOP VIEW
SCALE: 3/4" = 1'-0"

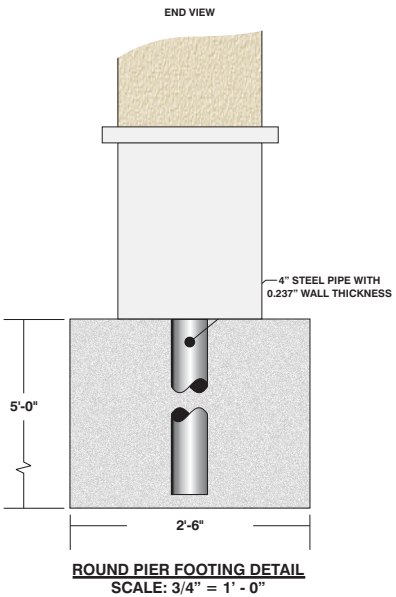

We cannot guarantee matches due to varying compatibility of surface materials and paints used.

ALL ILLUMINATED DISPLAYS BUILT 120 VOLT UNLESS OTHERWISE SPECIFIED.

		CLIENT: BAYER PROPERTIES	SCALE: NOTED	REV.	DESIGN NO: F-04-728B OPTION
		LOCATION: 2222 ARLINGTON AVE. BIRMINGHAM AL 35205	DESIGNER: ROBIN JOHNSON		
		DATE: 08.16.04	CLIENT AUTHORIZATION:		
		SALESPERSON: ALISON			